



ALTAIR 102 FIXED LITE IN SL2 52mm SURROUND FRAME

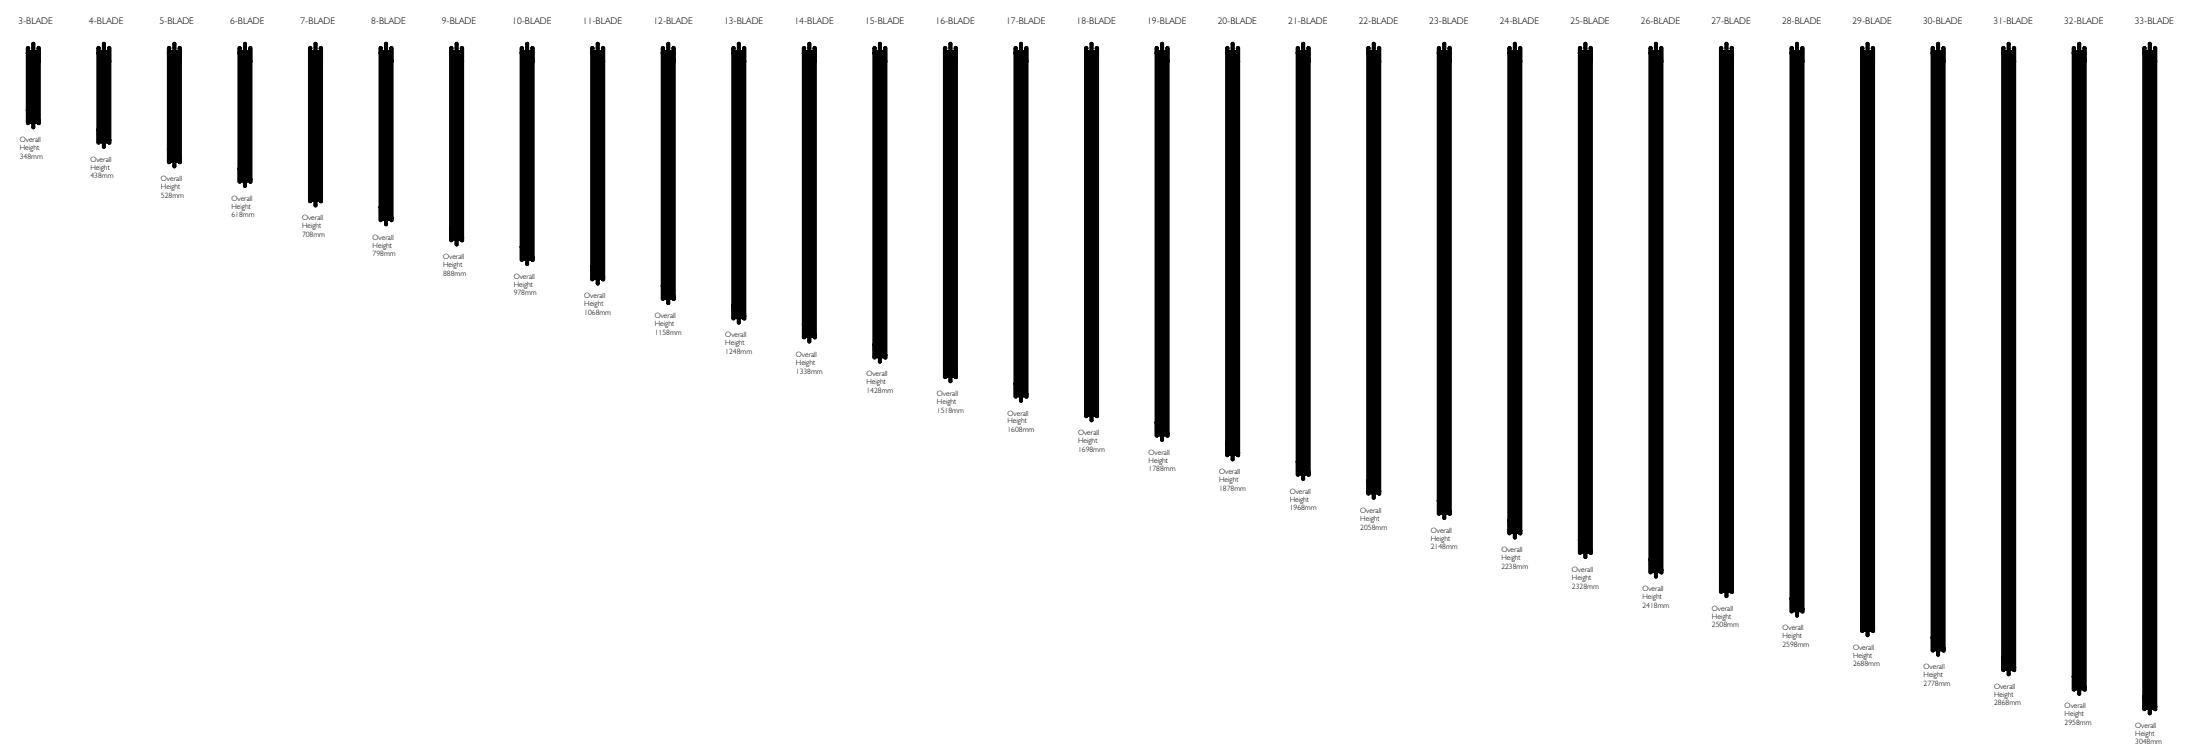


<div>Proprietary and confidential</div> <div>The information contained in this drawing is the sole property of Breezway Australia. Any reproduction in part or as a whole, without the written permission of Breezway Australia is prohibited.</div>	Rev	Description	Approved By	Date	Title: Altair MK2 102mm in SL2 Surround Frame Fixed Lite			<div><div>35 Cambridge Street, Coorparoo QLD 4151, ABN 24 081 897 823</div></div>		Material:
										Finish:
										SAP Mat No:
										Dwg No:
					Drawn by: A.E.	Date: 11.02.16	Scale: NTS	Sheet 1 of 4	Revision	

ALTAIR 102 FIXED LITE IN SL2 52mm SURROUND FRAME

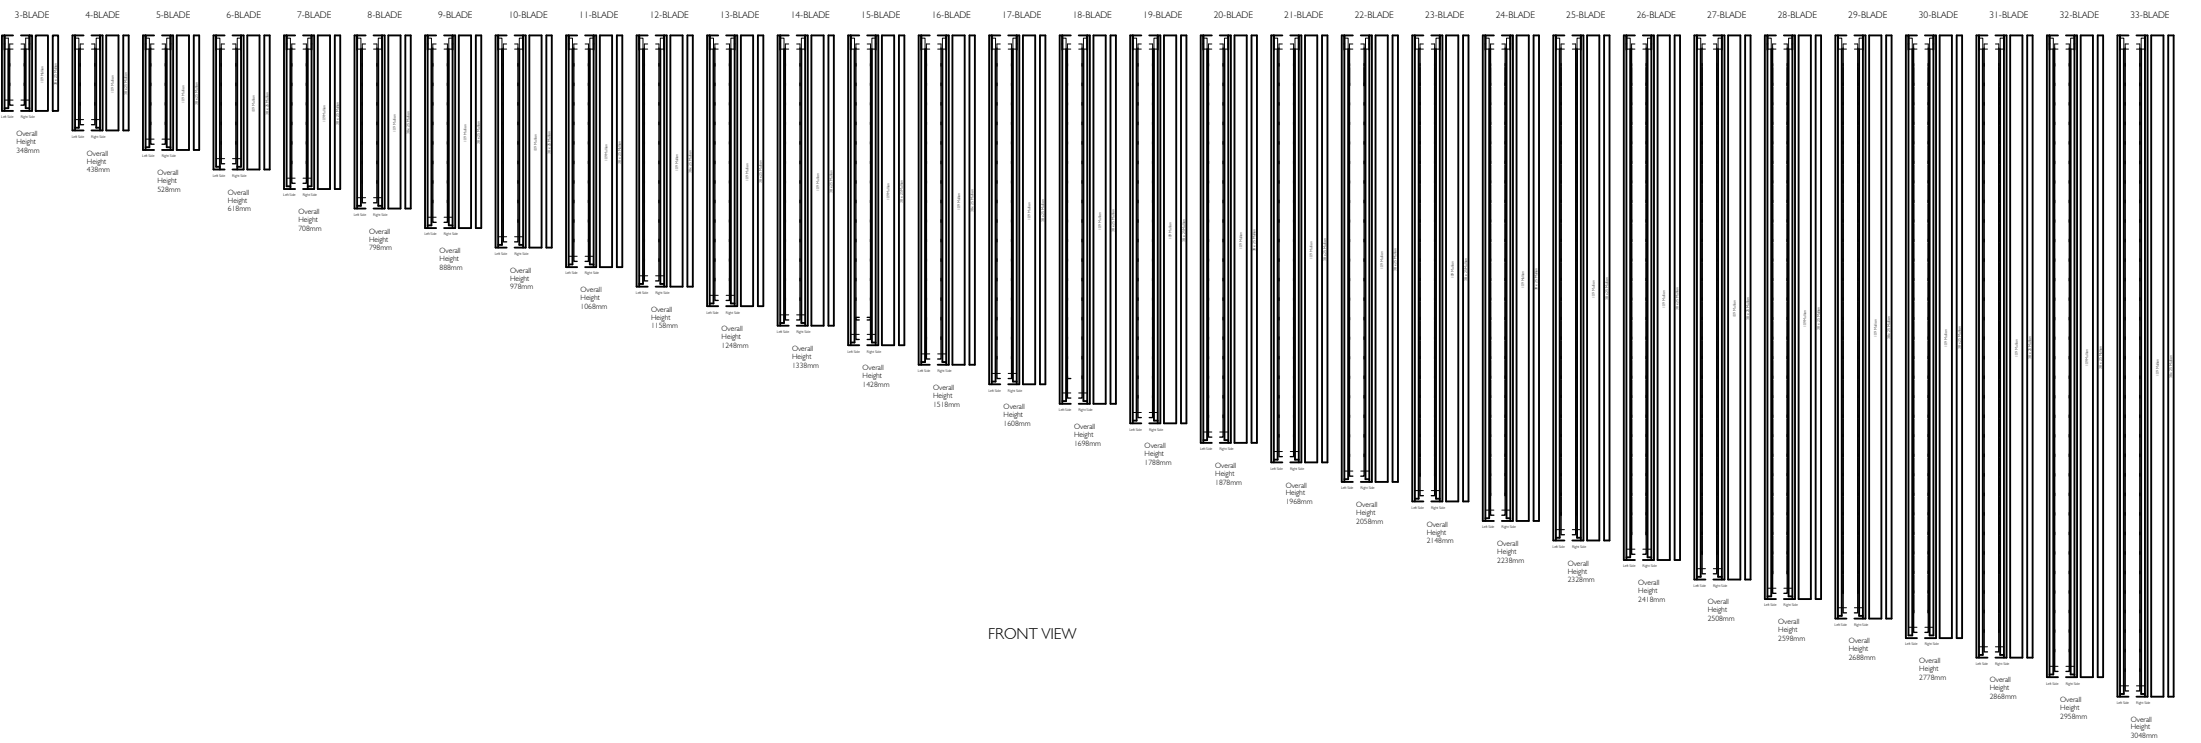


FRONT VIEW

<div>Proprietary and confidential</div> <div>The information contained in this drawing is the sole property of Breezway Australia. Any reproduction in part or as a whole, without the written permission of Breezway Australia is prohibited.</div>	Rev	Description	Approved By Date		<div>Title:</div> <div>Altair MK2 102mm in SL2 Surround Frame Fixed Lite</div> <div><div></div><div>35 Cambridge Street, Coorparoo QLD 4151, ABN 24 081 897 823</div></div> <div>Drawn by: A.E.</div> <div>Date: 11.02.16</div> <div>Scale: NTS</div> <div>Sheet 2 of 4</div> <div>Revision</div>				Material:	
									Finish:	
									SAP Mat No:	
									Dwg No:	

ALTAIR 102 FIXED LITE

ALTAIR 102 FIXED LITE

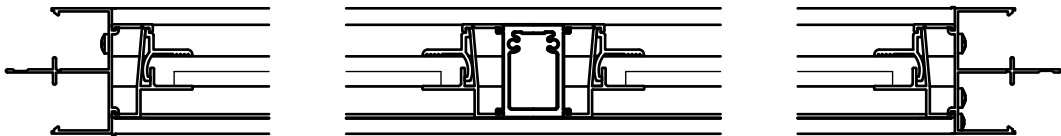


Altair SL2 52mm Surround Frame

Altair SL2 52mm Surround Frame
With 38 x 25 Mullion


Altair SL2 52mm Surround Frame

Refer to Breezway Product Performance
Warranty for mullion wind ratings.

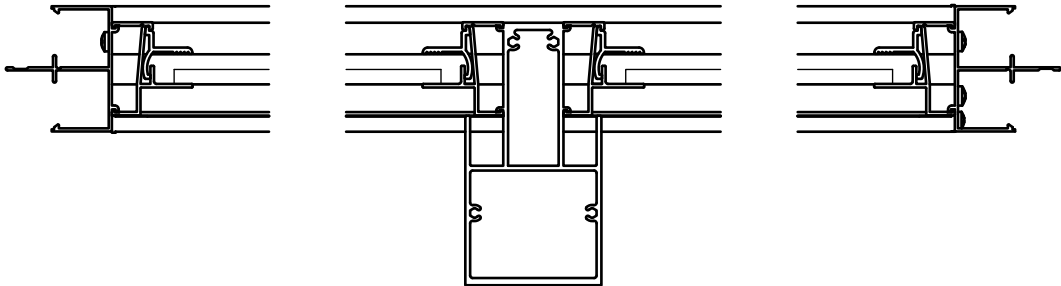


Altair SL2 52mm Surround Frame
With 109 Mullion

PLAN VIEW

Proprietary and confidential The information contained in this drawing is the sole property of Breezway Australia. Any reproduction in part or as a whole, without the written permission of Breezway Australia is prohibited.	Rev	Description	Approved By Date		Title: Altair MK2 102mm in SL2 Surround Frame Fixed Lite		 <small>35 Cambridge Street, Cooparoo QLD 4151, ABN 24 081 897 823</small>		Material:
									Finish:
									SAP Mat No:
									Dwg No:
Drawn by: A.E.			Date: 11.02.16		Scale: NTS	Sheet 3 of 4		Revision	

Specification

The Fixed Lite window shall Suit Altair 102mm louvre window heights in SL2 Window System by Breezway – as certified by the Australian Window Association.
Fabricated to perform in (Insert applicable N or C rating) Zone to comply with AS 2047.

Proprietary and confidential The information contained in this drawing is the sole property of Breezway Australia. Any reproduction in part or as a whole, without the written permission of Breezway Australia is prohibited.	Rev	Description	Approved By Date		Title: Altair MK2 102mm in SL2 Surround Frame Fixed Lite		 <small>35 Cambridge Street, Cooperoo QLD 4151, ABN 24 081 897 823</small>		Material:
									Finish:
									SAP Mat No:
									Dwg No:
							Sheet 4 of 4		Revision
					Drawn by: A.E.	Date: 11.02.16	Scale: NTS		