


ALTAIR I 52 FIXED LITE IN SL2 52mm SURROUND FRAME

Standard Heights

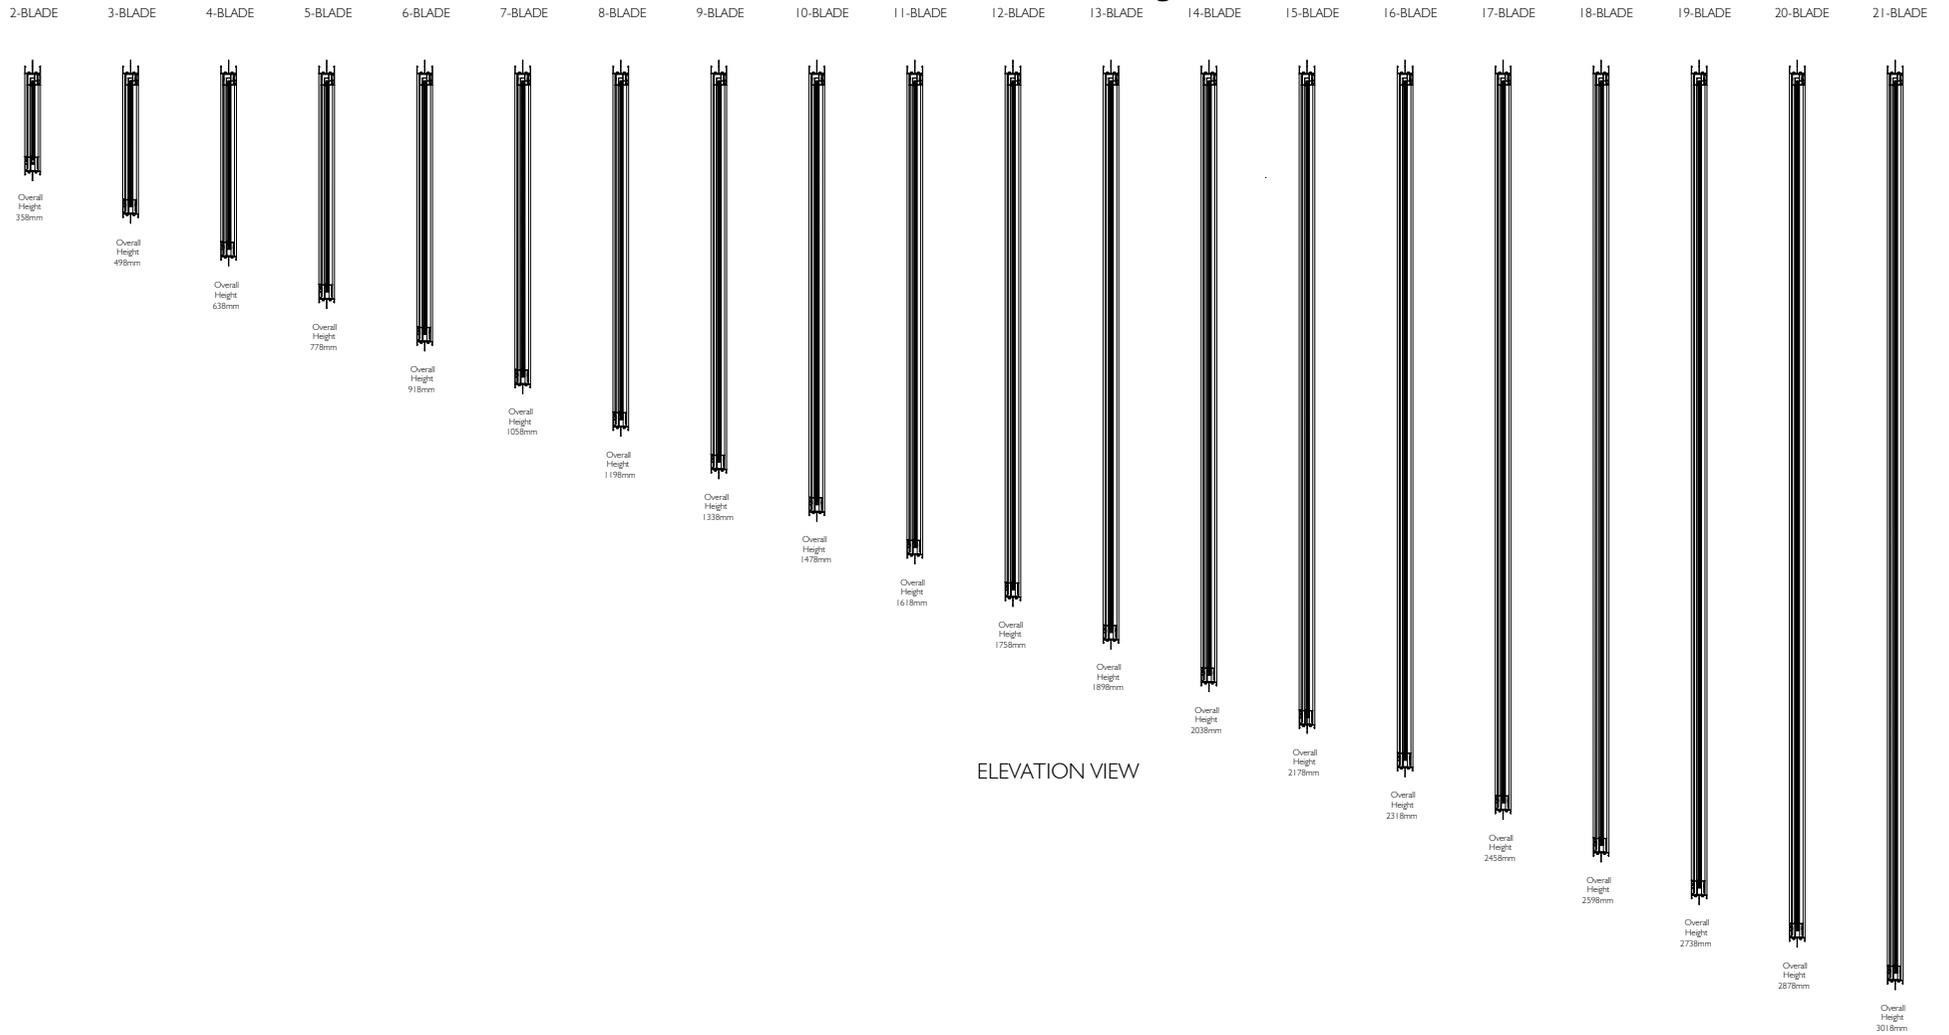


Proprietary and confidential The information contained in this drawing is the sole property of Breezway Australia. Any reproduction in part or as a whole, without the written permission of Breezway Australia is prohibited.	Rev	Description	Approved By	Date	Title: Altair MK2 I 52mm in SL2 Surround Frame Fixed Lite Drawn by: A.E. Date: 11.02.16 Scale: NTS			35 Cambridge Street, Coorparoo QLD 4151, ABN 24 081 897 823	Material:
									Finish:
									SAP Mat No:
									Dwg No:
									Revision

35 Cambridge Street, Coorparoo QLD 4151, ABN 24 081 897 823

ALTAIR 152 FIXED LITE IN SL2 52mm SURROUND FRAME

Standard Heights (Viewed From Outside)

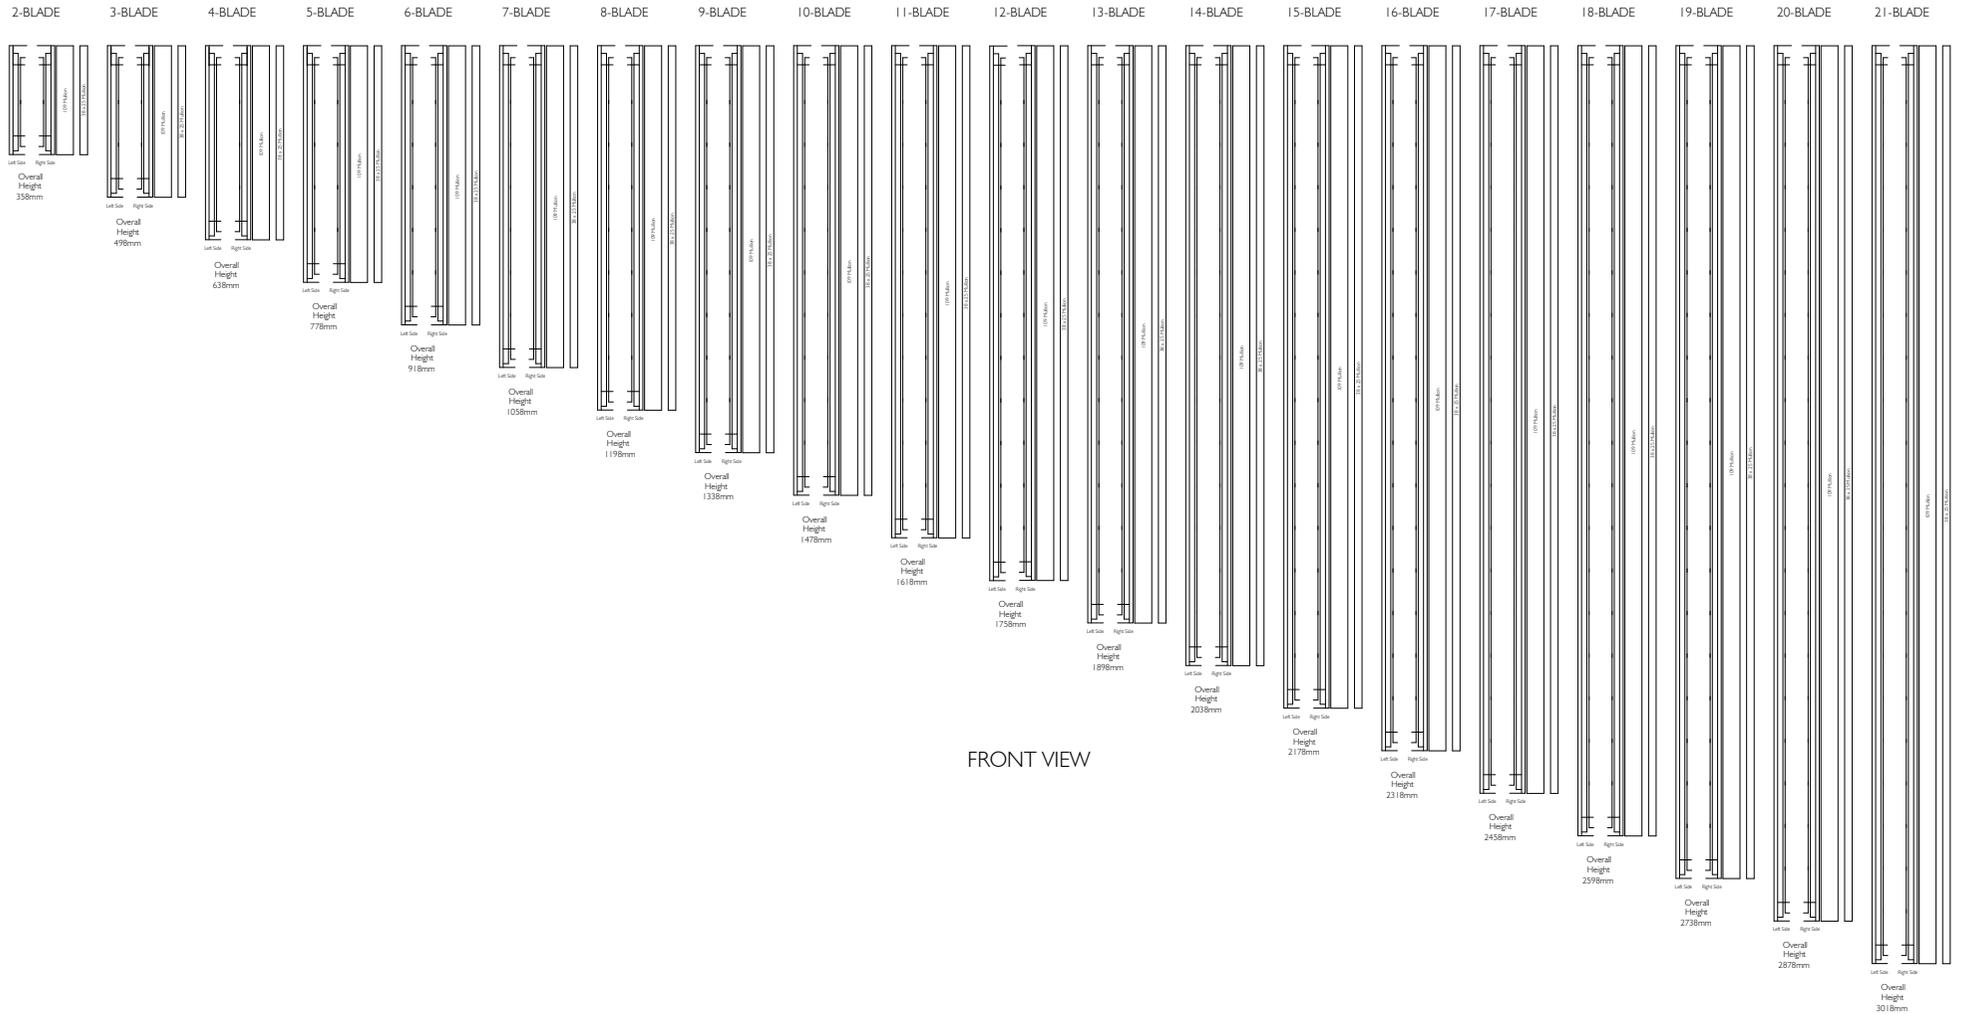

FRONT VIEW

Proprietary and confidential
The information contained in this drawing is the sole property of Breezway Australia. Any reproduction in part or as a whole, without the written permission of Breezway Australia is prohibited.

Rev	Description	Approved By	Date

Title:
Altair MK2 | 52mm in
SL2 Surround Frame
Fixed Lite

Drawn by: A.E. Date: 11.02.16 Scale: NTS




35 Cambridge Street, Coorparoo QLD 4151, ABN 24 081 897 823

Sheet 2 of 4 Revision

Material:
Finish:
SAP Mat No:
Dwg No:

ALTAIR 152 FIXED LITE

ALTAIR 152 FIXED LITE

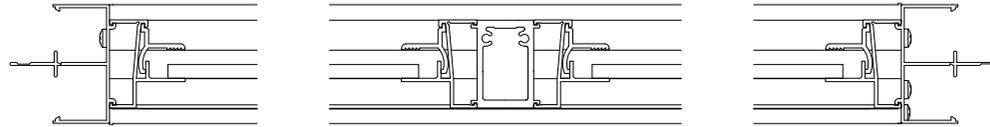


Altair SL2 52mm Surround Frame

Altair SL2 52mm Surround Frame
With 38 x 25 Mullion

Altair SL2 52mm Surround Frame

Refer to Breezway Product Performance
Warranty for mullion wind ratings.

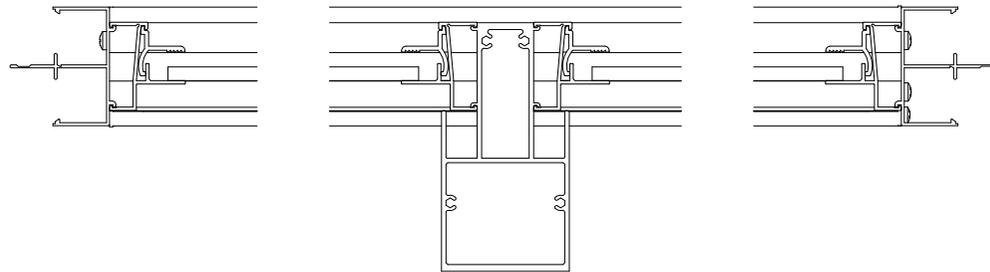

Altair SL2 52mm Surround Frame
With 109 Mullion

PLAN VIEW

Proprietary and confidential
The information contained in this drawing is the sole property of Breezway Australia. Any reproduction in part or as a whole, without the written permission of Breezway Australia is prohibited.

Rev	Description	Approved By	Date

Title: Altair MK2 52mm in SL2 Surround Frame Fixed Lite			
Drawn by:	A.E.	Date:	11.02.16
Scale:	NTS	Sheet 3 of 4	Revision



35 Cambridge Street, Coorparoo QLD 4151, ABN 24 081 897 823

Material:
Finish:
SAP Mat No:
Dwg No:

Specification

The Fixed Lite window shall Suit Altair 152mm louvre window heights in SL2 Window System by Breezway – as certified by the Australian Window Association.
 Fabricated to perform in (Insert applicable N or C rating) Zone to comply with AS 2047.

Proprietary and confidential The information contained in this drawing is the sole property of Breezway Australia. Any reproduction in part or as a whole, without the written permission of Breezway Australia is prohibited.	Rev	Description	Approved By	Date	Title: Altair MK2 152mm in SL2 Surround Frame Fixed Lite	 35 Cambridge Street, Coorparoo QLD 4151, ABN 24 081 897 823	Material:
							Finish:
							SAP Mat No:
							Dwg No:
Drawn by: A.E. Date: 11.02.16 Scale:			Sheet 4 of 4 Revision				